

NOTES:

SUBJECT TO STATUTORY CONSENTS


SUBJECT TO SURVEY

BASED ON OS MAP REPRODUCED BY PERMISSION OF
CONTROLLER OF HM STATIONARY OFFICE (c) CROWN
COPYRIGHT

COPYRIGHT RESERVED

DO NOT USE ELECTRONIC VERSIONS OF THIS DRAWING TO
DETERMINE DIMENSIONS UNLESS SPECIFICALLY
AUTHORISED BY MICHAEL SPARKS ASSOCIATES

IF USING AN ELECTRONIC VERSION OF THIS DRAWING
FIGURED DIMENSIONS TAKE PRECEDENCE AND NOTIFY
MICHAEL SPARKS ASSOCIATES OF ANY DISCREPANCIES

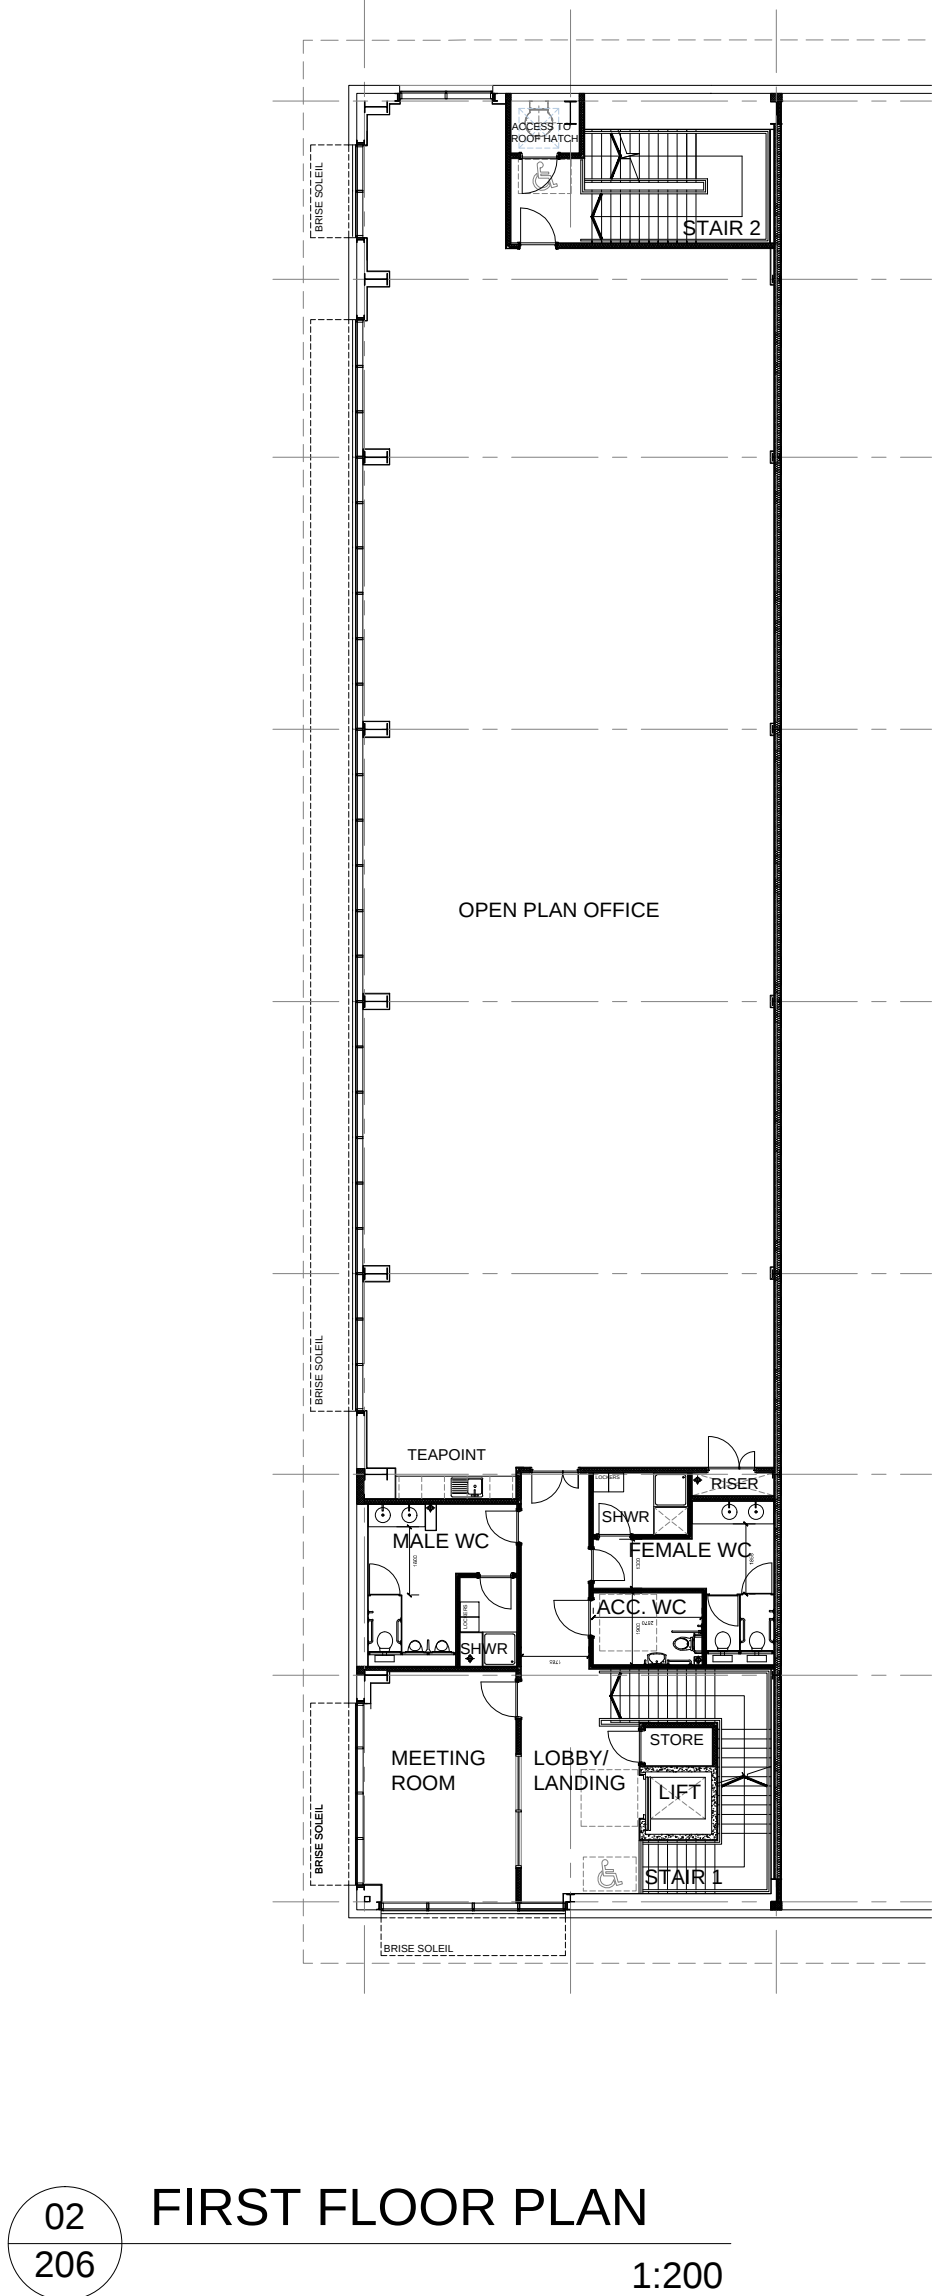

PLANNING					
REV	DATE	NOTE	DRAW	CHECK	
-	15/12/2022	First Issue	DS	LP	

MICHAEL SPARKS ASSOCIATES

CHARTERED ARCHITECTS

11 PLATO PLACE
ST. DUNGS ROAD
LONDON SW6 4TU

TELEPHONE 020 7736 6162

www.msa-architects.co.uk

CBRE

Investment Management

TITLE

UNIT H - GRAFTON WAY
WEST HAM IND. ESTATE, BASINGSTOKE

DRAWING

GA FLOOR PLANS

CLIENT

CBRE INVESTMENT MANAGEMENT

DATE

MAY 2022

SCALE

1:200@A1

DRAWN

DS

STATUS

PLANNING

CHECKED

LP

DRAWING NUMBER

31469 / PL / 206